


MILL AND OVERLAY OPTION


SECTION

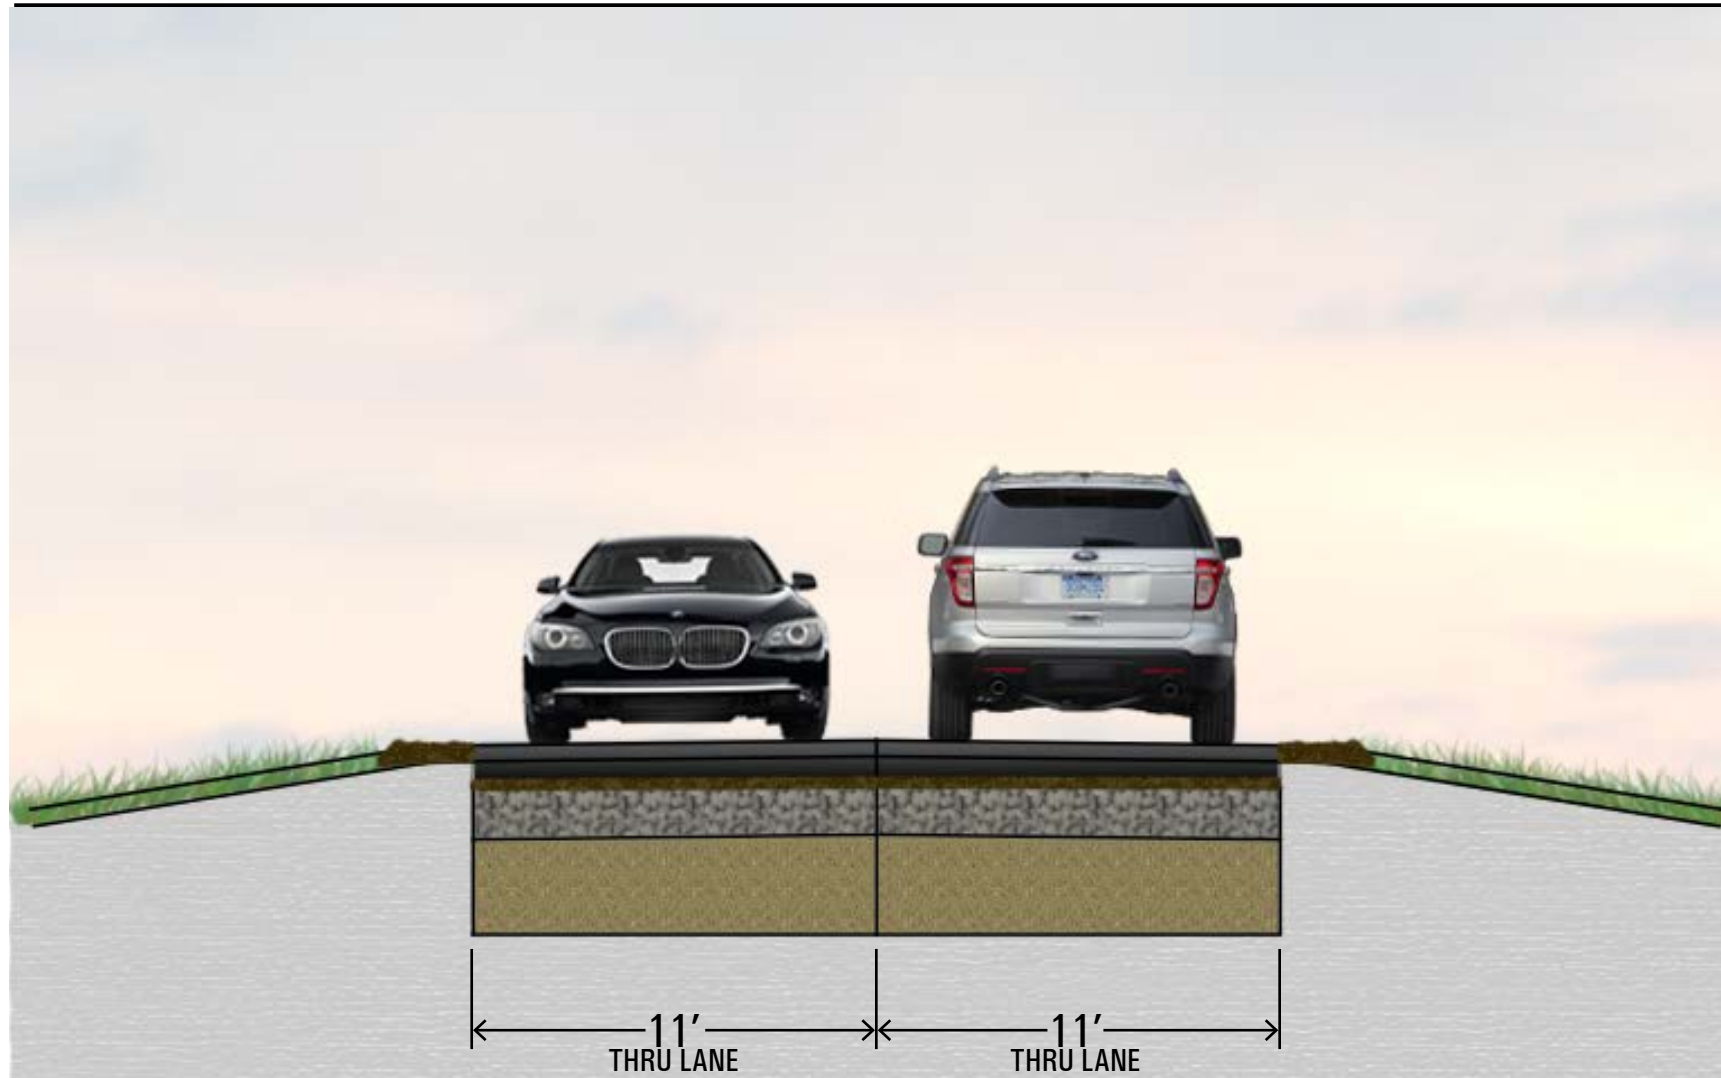

OPTION NOTE:

1. TOP 2" OF EXISTING BITUMINOUS WILL BE REMOVED AND REPLACED


PAVEMENT ENLARGEMENT

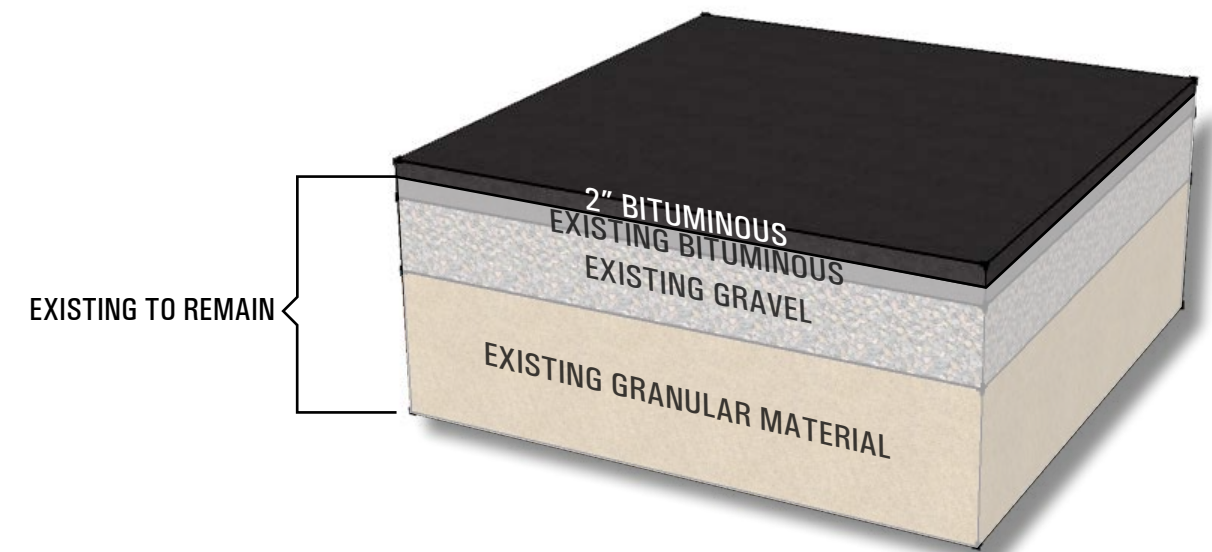

4140 Thielman Lane, Suite 204
St. Cloud, MN 56301
www.ws beng.com
Project #: 03049-000
September 2015

FULL DEPTH BITUMINOUS REMOVAL OPTION


SECTION

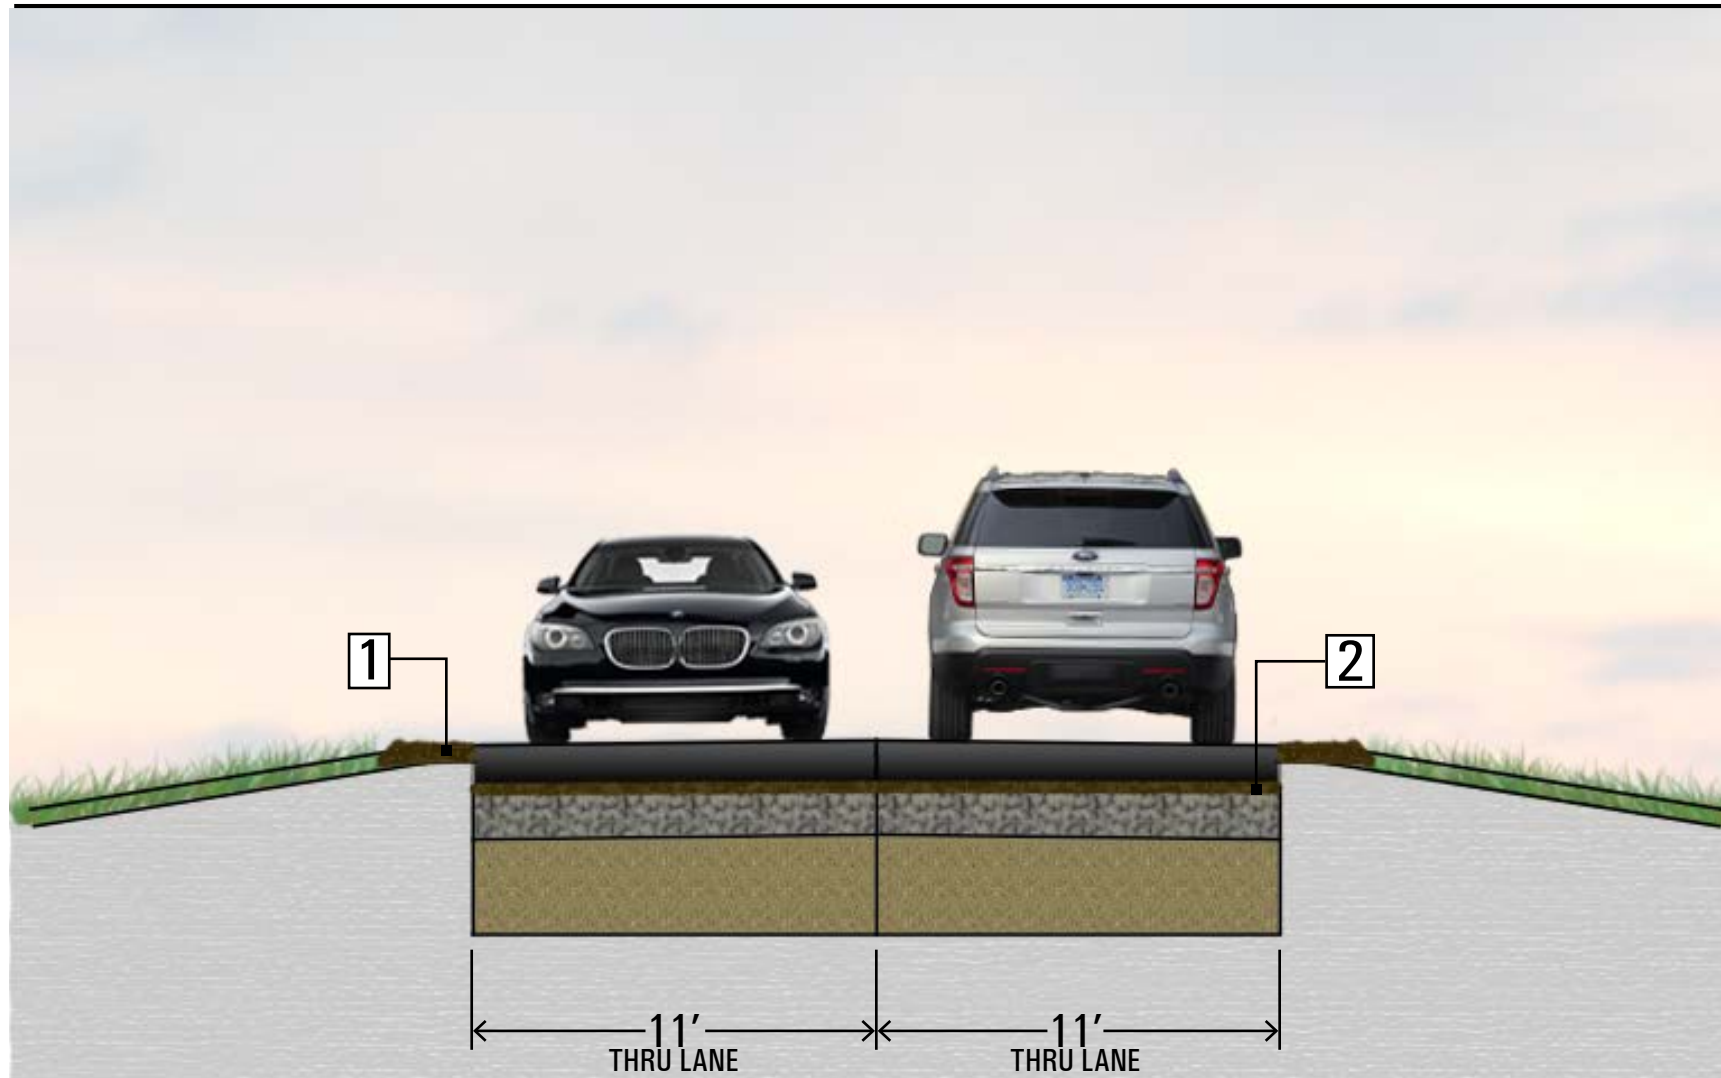

OPTION NOTES:

- 1 RE-USE BITUMINOUS MATERIAL FOR SHOULDER EDGING
- 2 RE-USE BITUMINOUS MATERIAL FOR WEARING COURSE
3. COMPLETELY REMOVE BITUMINOUS MATERIAL FROM SITE

PAVEMENT ENLARGEMENT

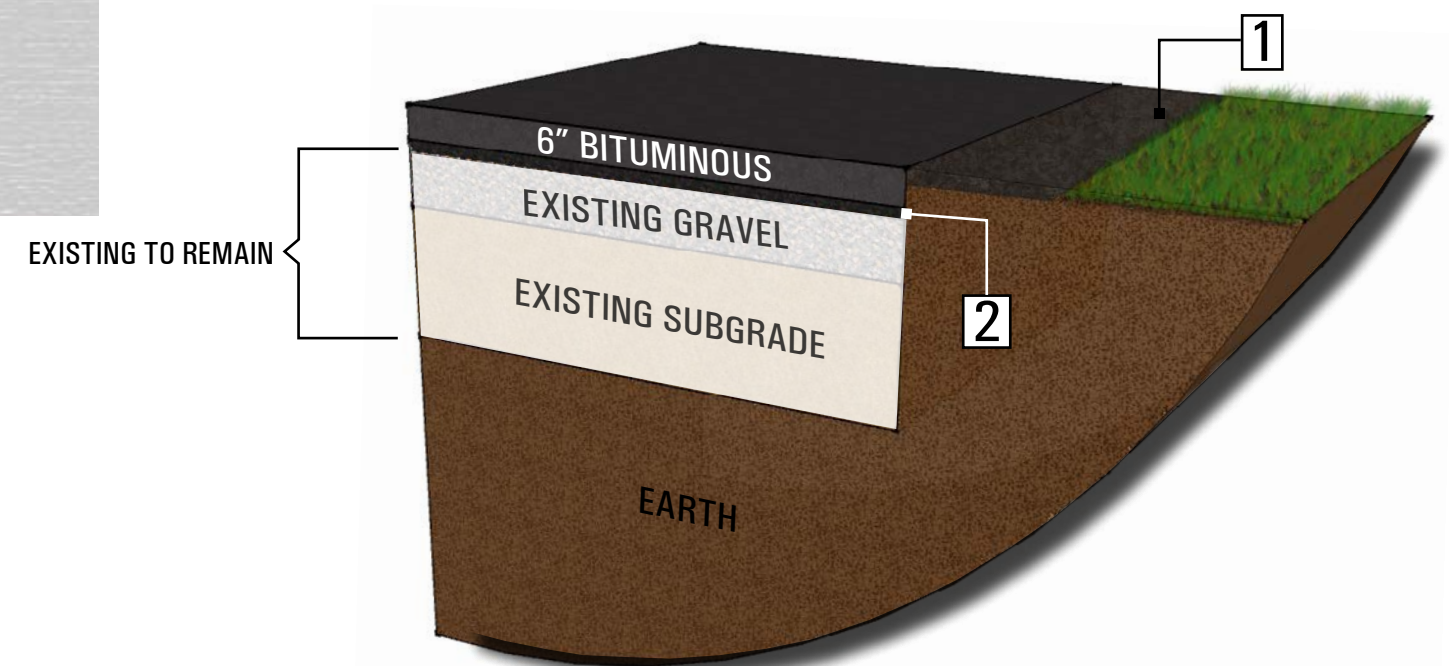


4140 Thielman Lane, Suite 204
St. Cloud, MN 56301
www.ws beng.com
Project #: 03049-000
September 2015

FULL RECONSTRUCTION

6" BITUMINOUS


SECTION

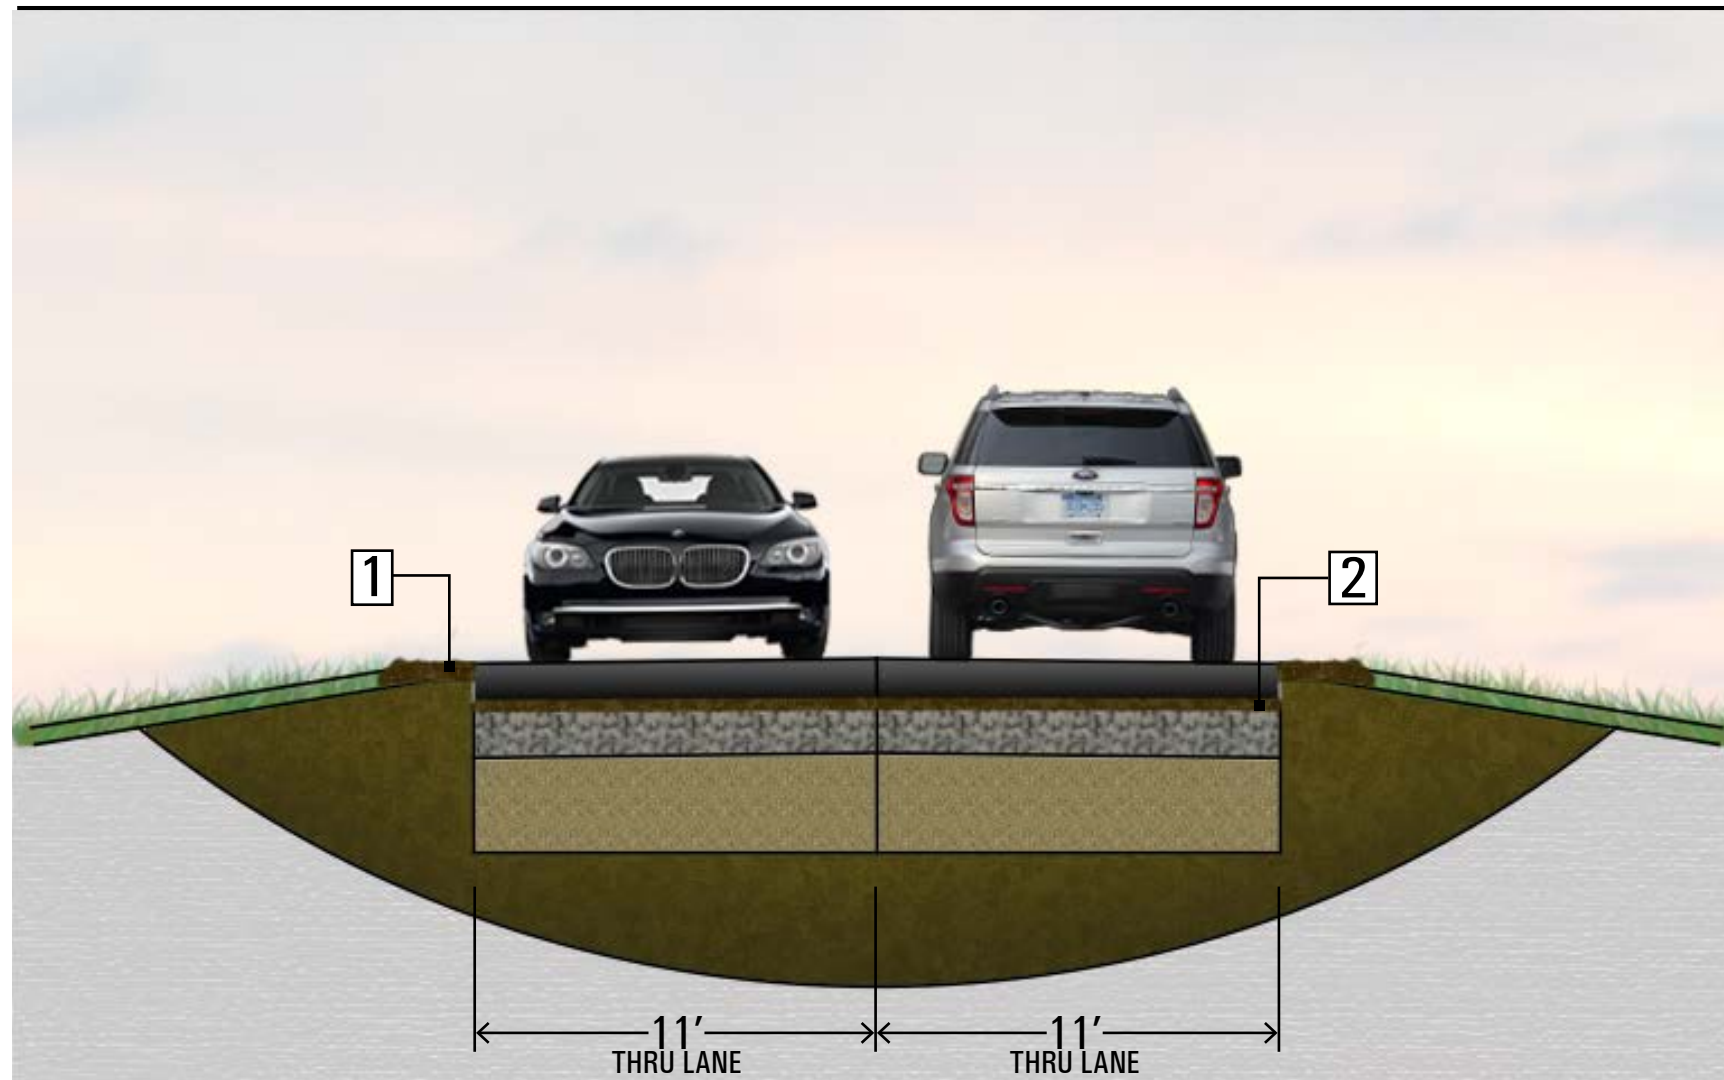

OPTION NOTES:

- 1 RE-USE BITUMINOUS MATERIAL FOR SHOULDER EDGING
- 2 RE-USE BITUMINOUS MATERIAL FOR WEARING COURSE
3. COMPLETELY REMOVE BITUMINOUS MATERIAL FROM SITE

PAVEMENT ENLARGEMENT

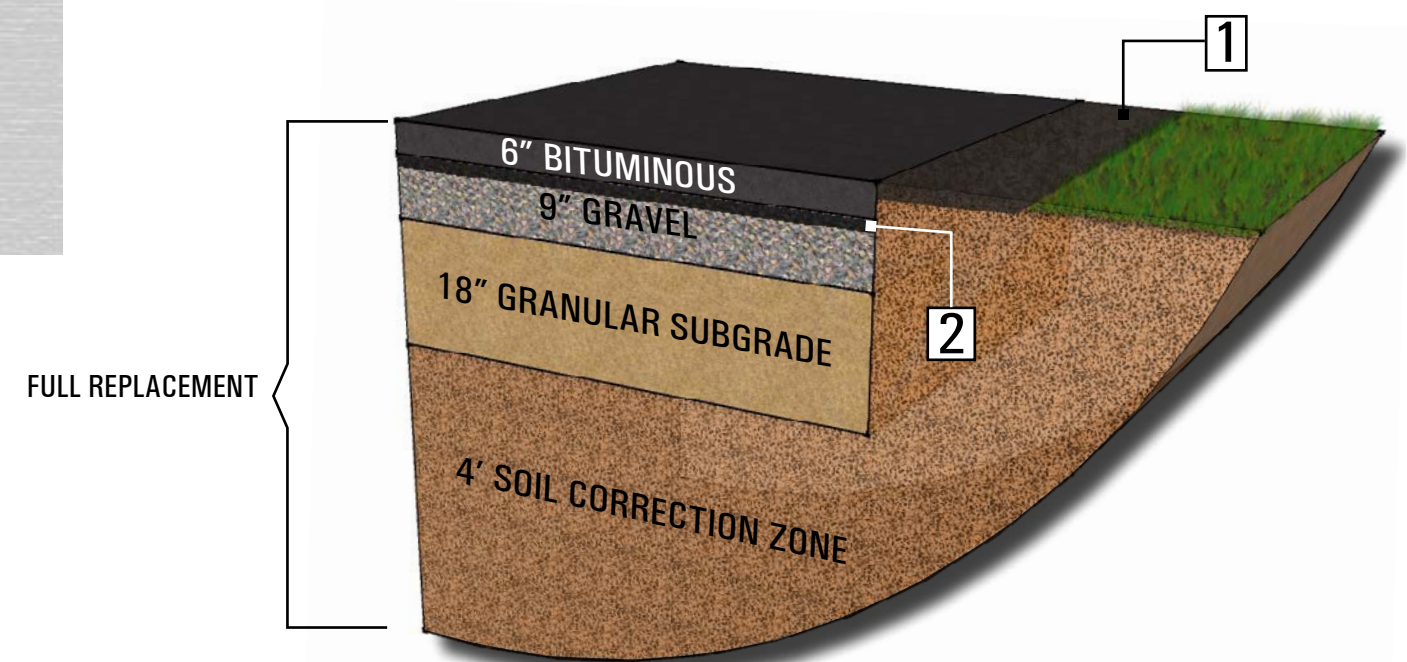


4140 Thielman Lane, Suite 204
St. Cloud, MN 56301
www.ws beng.com
Project #: 03049-000
September 2015

FULL RECONSTRUCTION

6" CONCRETE


SECTION

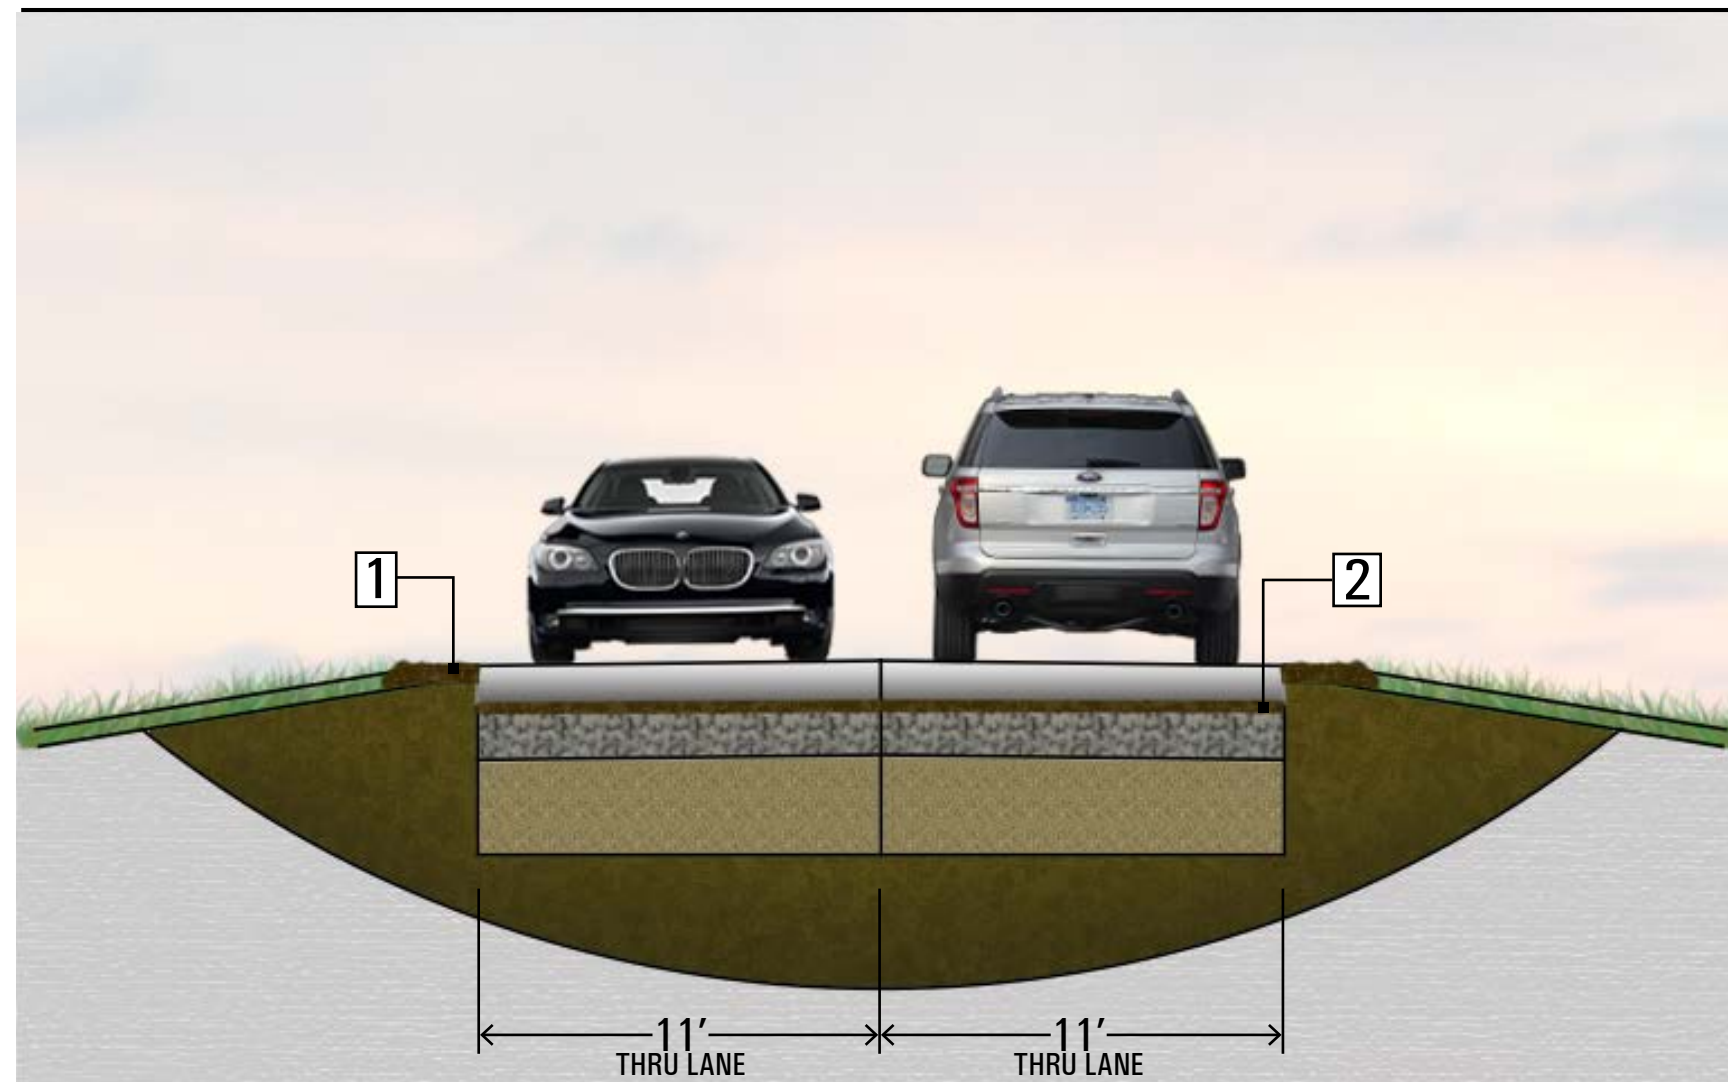

OPTION NOTES:

- 1 RE-USE BITUMINOUS MATERIAL FOR SHOULDER EDGING
- 2 RE-USE BITUMINOUS MATERIAL FOR WEARING COURSE
3. COMPLETELY REMOVE BITUMINOUS MATERIAL FROM SITE

PAVEMENT ENLARGEMENT

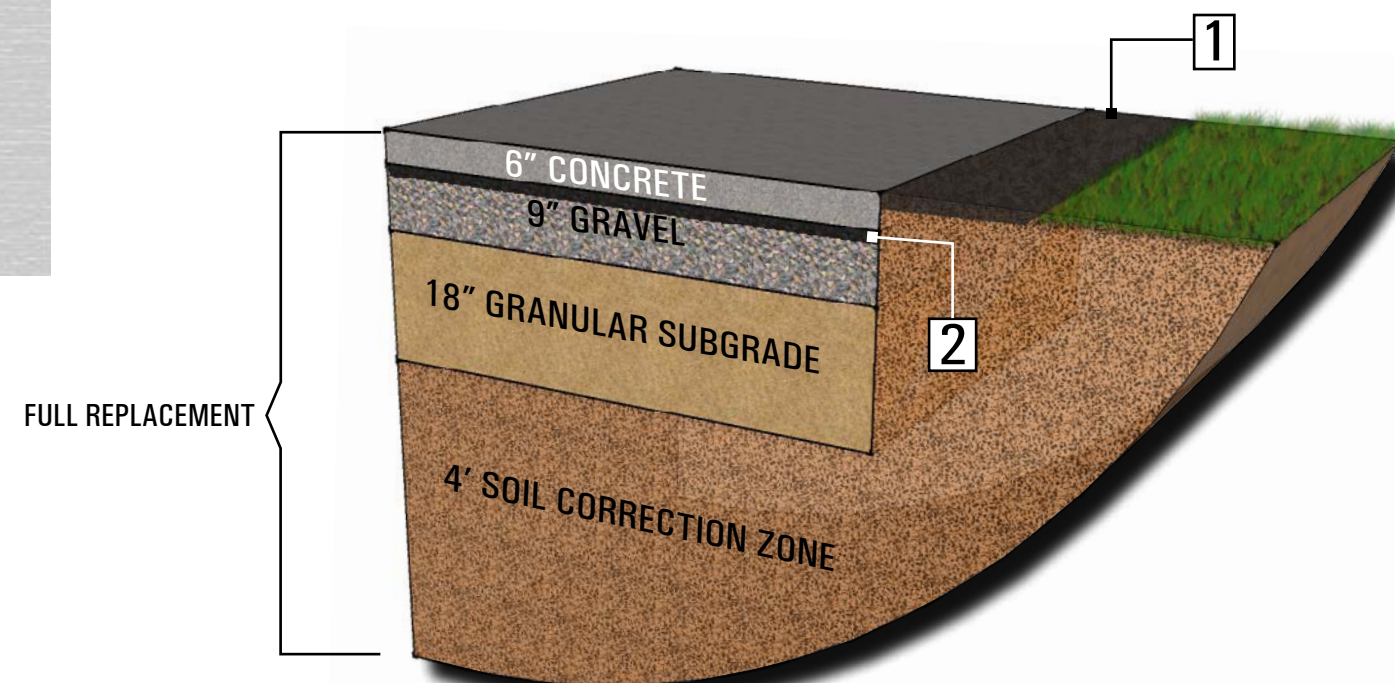

4140 Thielman Lane, Suite 204
 St. Cloud, MN 56301
 www.wsbeng.com
 Project #: 03049-000
 September 2015